

35

30

25

20

15

10

5

0

0

5

10

15

20



25

Alternate Base  
Remove 2'-0"  
from mast

Top of Rail

38 Ft Mast  
C.P.L. Assembly - 1973


TUNNEL  
SIGNAL

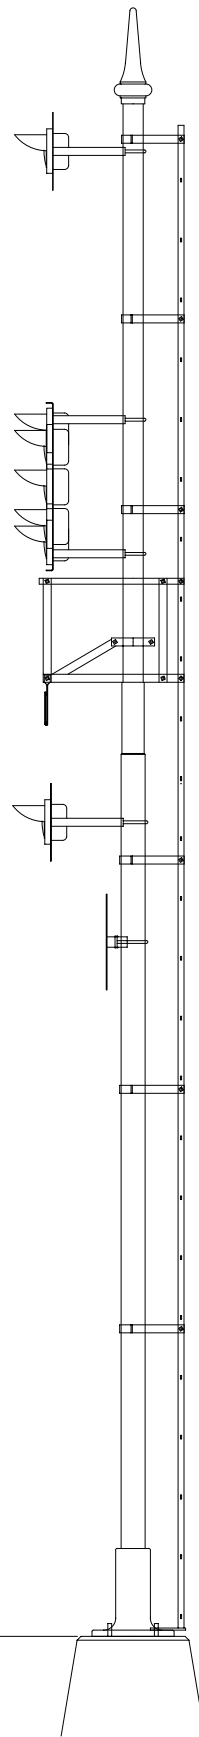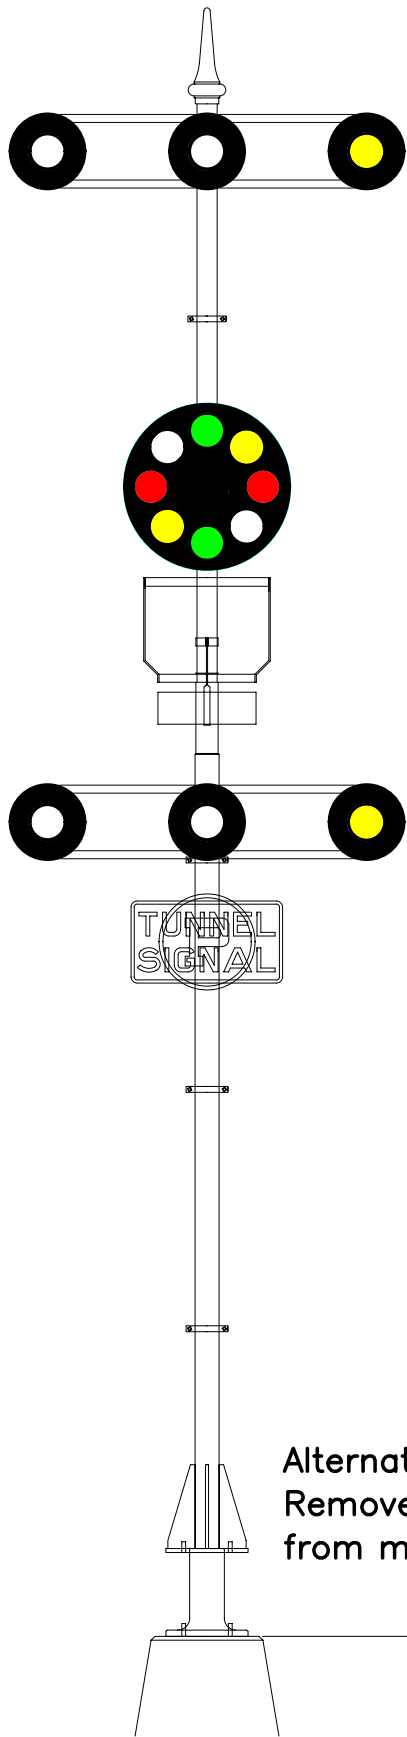


Alternate Base  
Remove 1'-10"  
from mast

Top of Rail


32 Ft Mast  
C.P.L. Assembly - 1971

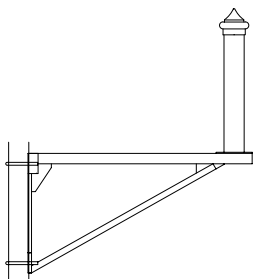

Cantilever Bracket - 1974

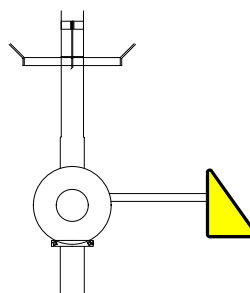

Marker Sign Assembly 2858

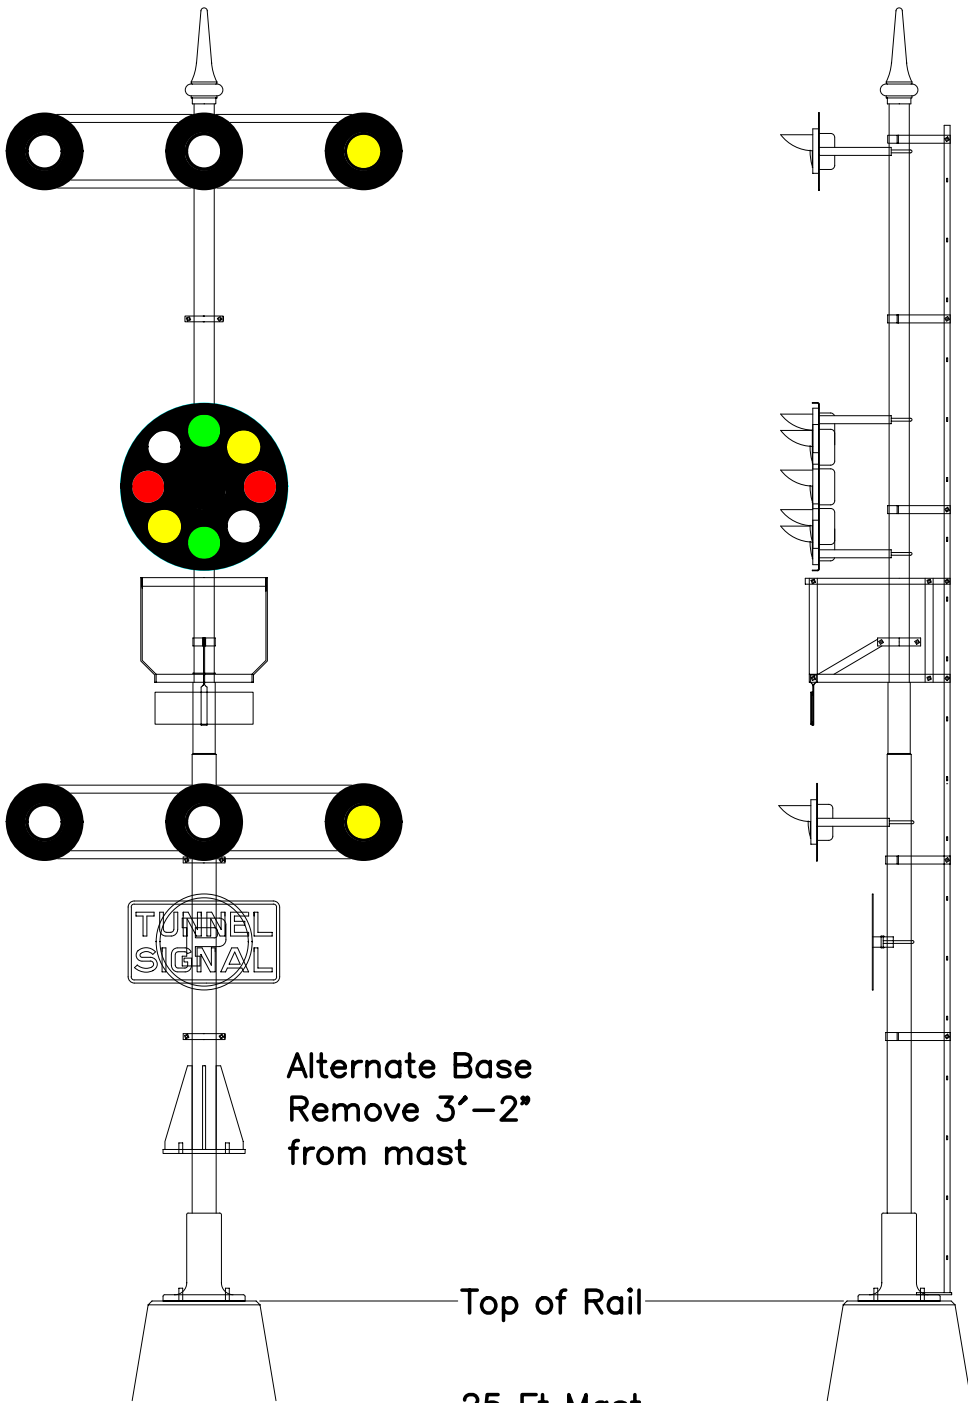

Alternate Base  
Remove 3'-2"  
from mast

Top of Rail  
25 Ft Mast  
C.P.L. Assembly - 1972

Drawn from B&O Standard drawings,  
manufacturer's drawings, and field  
measurements.

BALTIMORE AND OHIO RAILROAD  
HISTORICAL SOCIETY

### CPL Ground Mast Signals

November 30, 2007